




Scan QR Code
for site location

Amenities

Car & Two Wheeler Parking | Lift | CCTV | Open Roof Top Terrace.

Location Highlights

- Bang on Global Hospital Junction
- Adjacent to Global Hospital Metro Station
- Near S.E.Z.
- Near to many International Schools
- Sholinganallur & Medavakkam Junction in just 5 Min. Drive

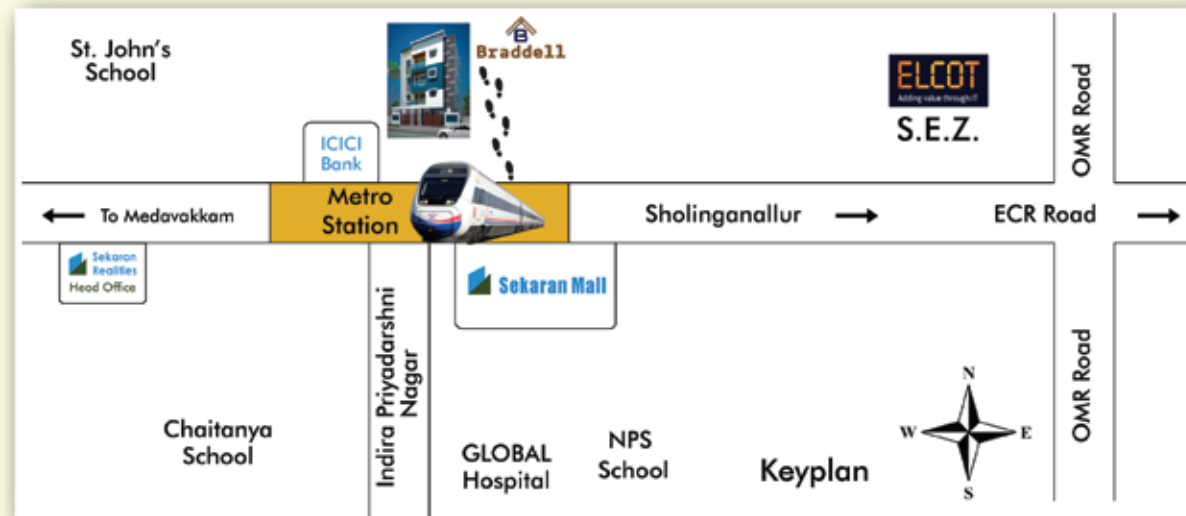


No. 6, Kailash Nagar, Perumbakkam, Chennai-100
www.sekaranrealities.com



sekaranrealities

9094048808 | 9841038808

This information is subject to change the developer or their marketing representatives cannot be held accountable for the out come

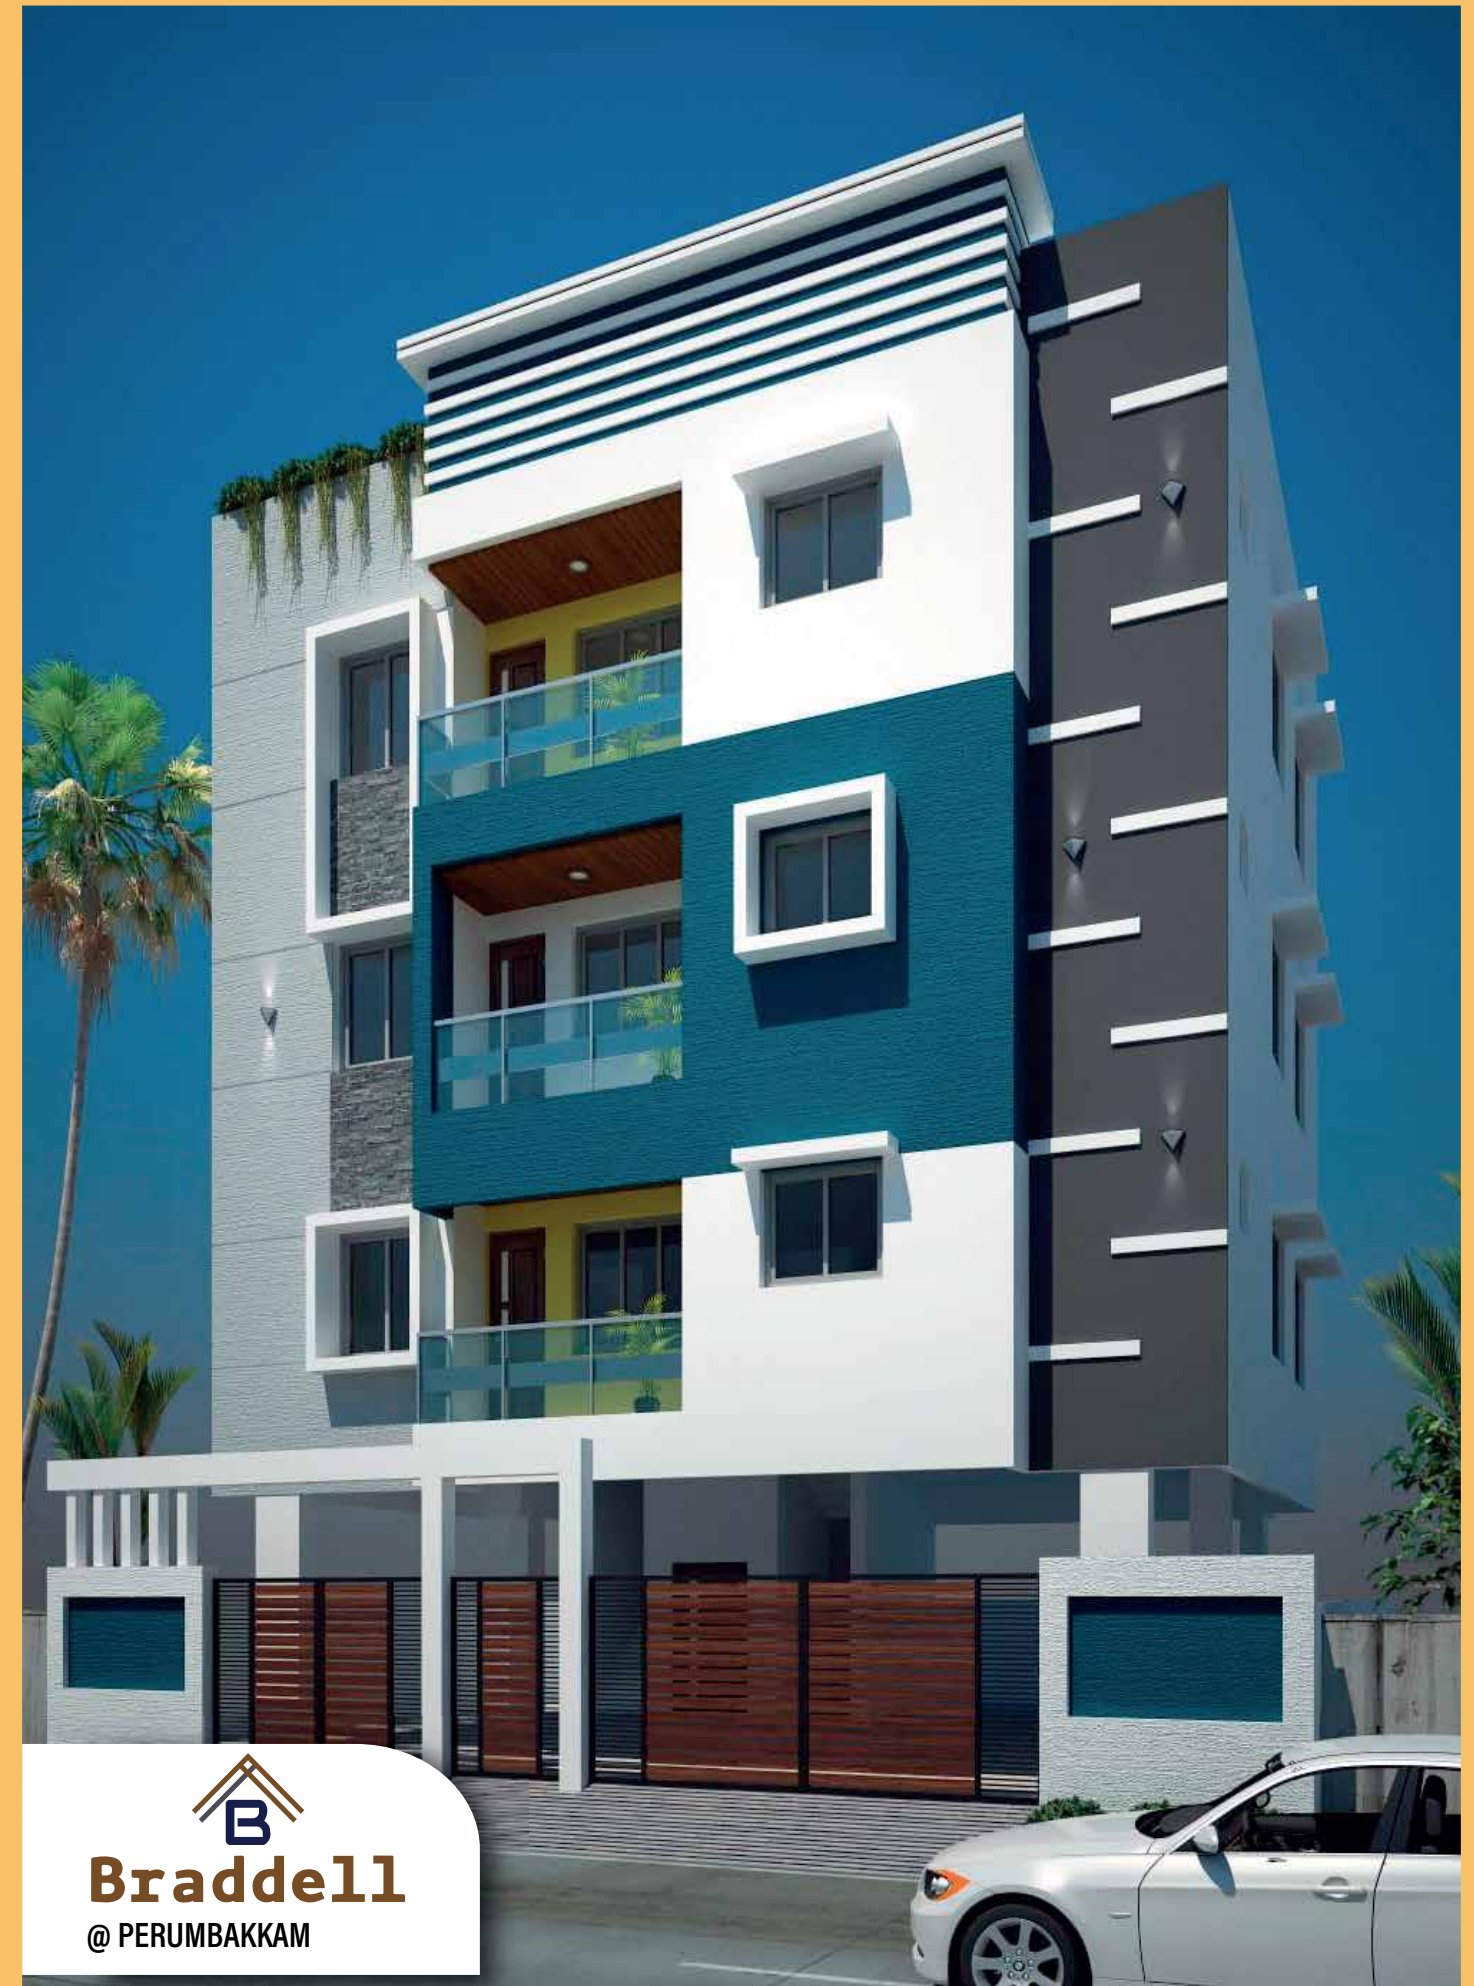

Braddell
@ PERUMBAKKAM

Premium Lifestyle Apartments



FIRST/THIRD FLOOR PLAN

SCALE : 0'-1" = 8'-0" ;



SECOND FLOOR PLAN

SCALE : 0'-1" = 8'-0" ;